

1. Drawings must not be scaled; work only to figured dimensions.
2. Drawings must be read in conjunction with all other relevant drawings, schedules and specifications for this project.
3. All dimensions to be checked on site before and during construction by the Contractor.
4. Shop drawings of manufactured items must be approved by the Architect before work is put in hand.
5. The Architect must be notified of any discrepancies immediately.
6. If in doubt, ask!

revisions		
ID	description	date

changes		
ID	description	date

ID	description	drawn	date
a	Technical 01	JMB	21/12/2023










drawing status
DESIGN

IF THE ABOVE DIMENSIONS DO NOT MEASURE FOUR CENTIMETERS BY EXACTLY, THIS DRAWING WILL HAVE BEEN ENLARGED OR REDUCED, AFFECTING ALL LABELED SCALES.

project name  
**The PCC of St Mary's Church,  
Houghton with Wyton  
St Mary's Church  
3 Mill Street  
Houghton, Huntingdon PE28 2AZ**

date:	21/12/2023
scale:	AS NOTED
drawn:	JMB
paper:	A1

project number	drawing number	revision
0304	431	a

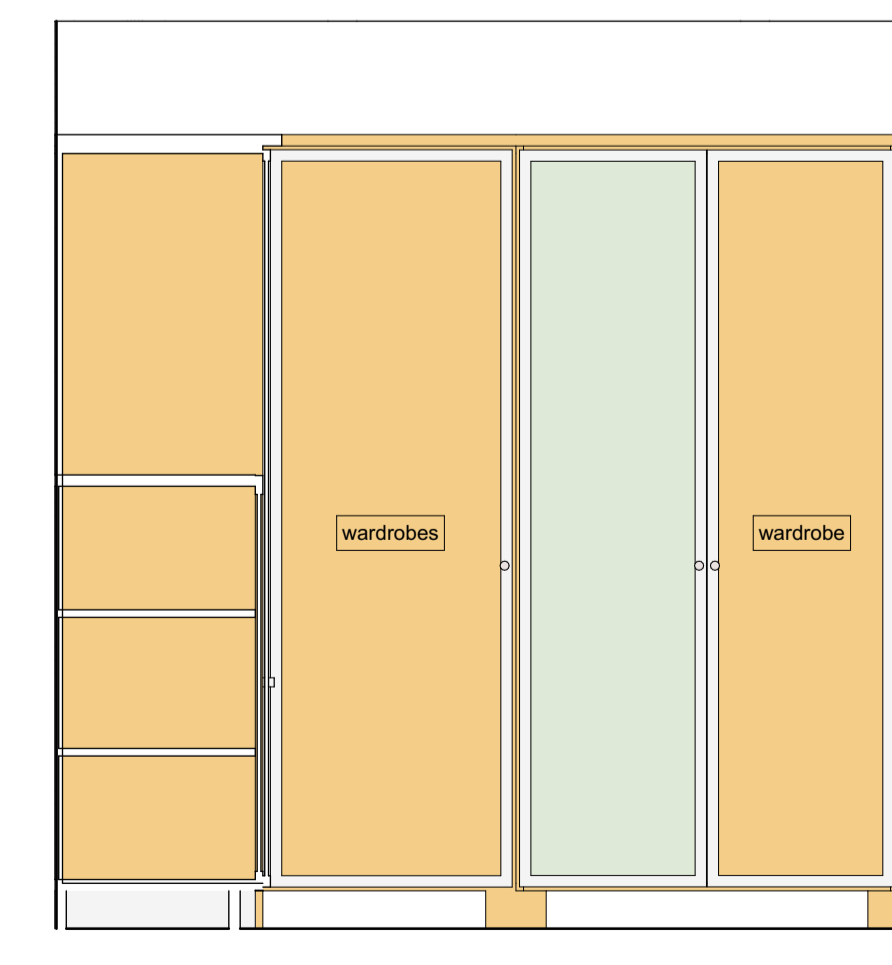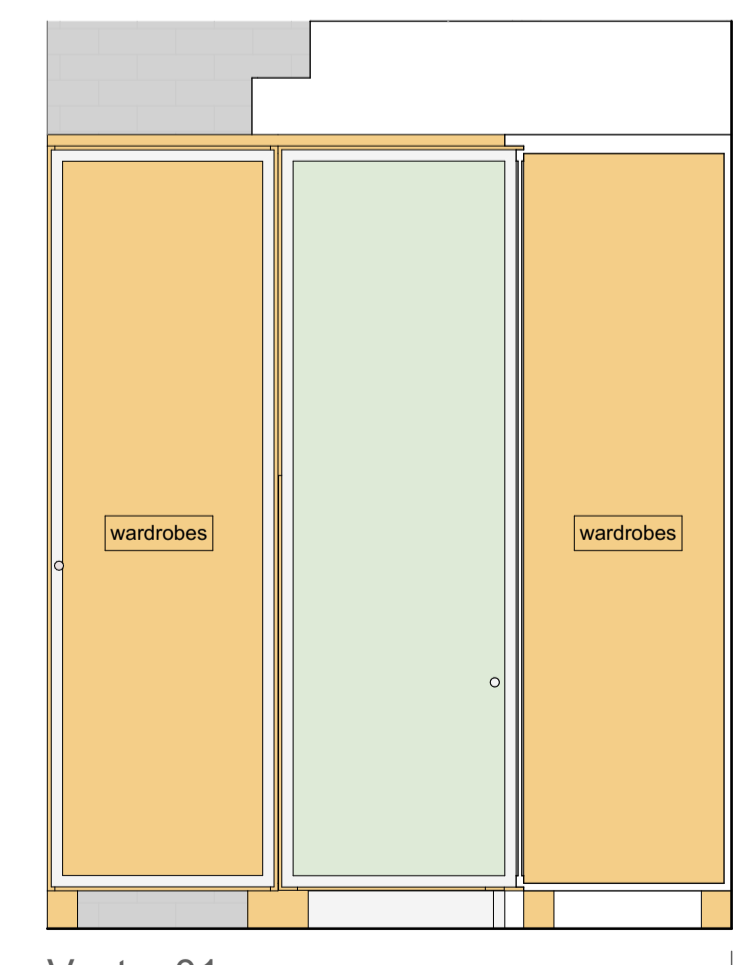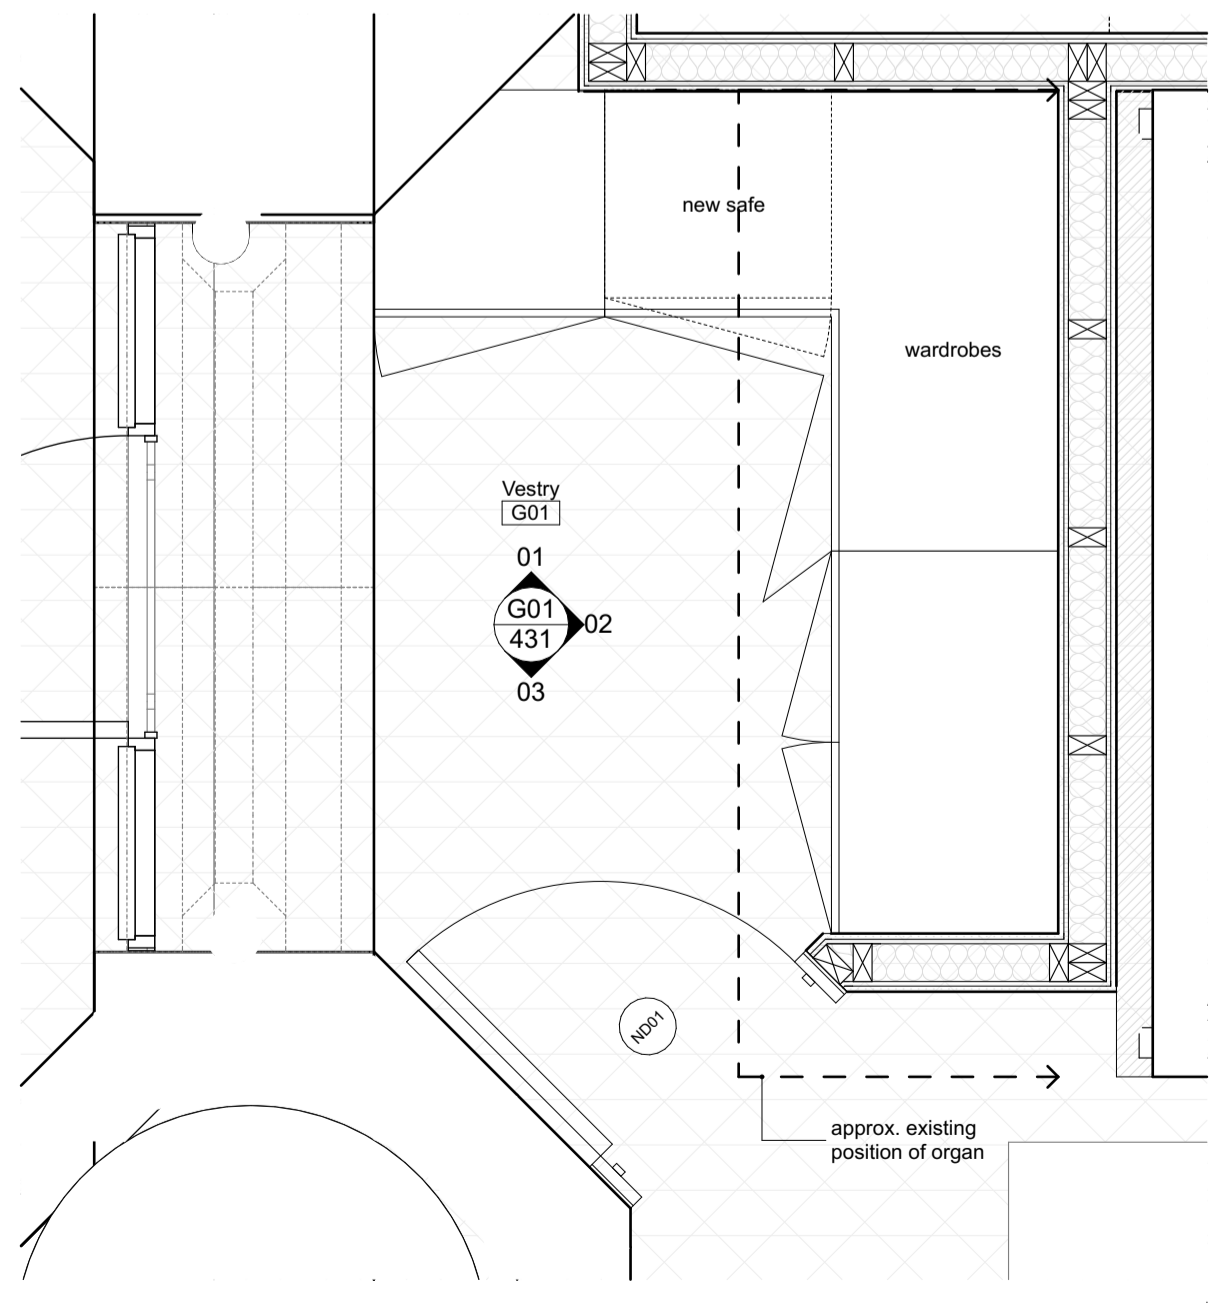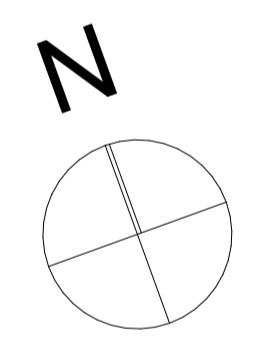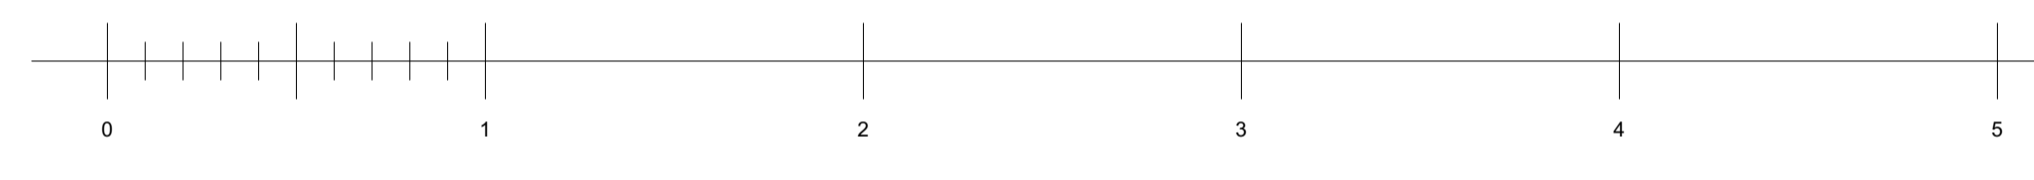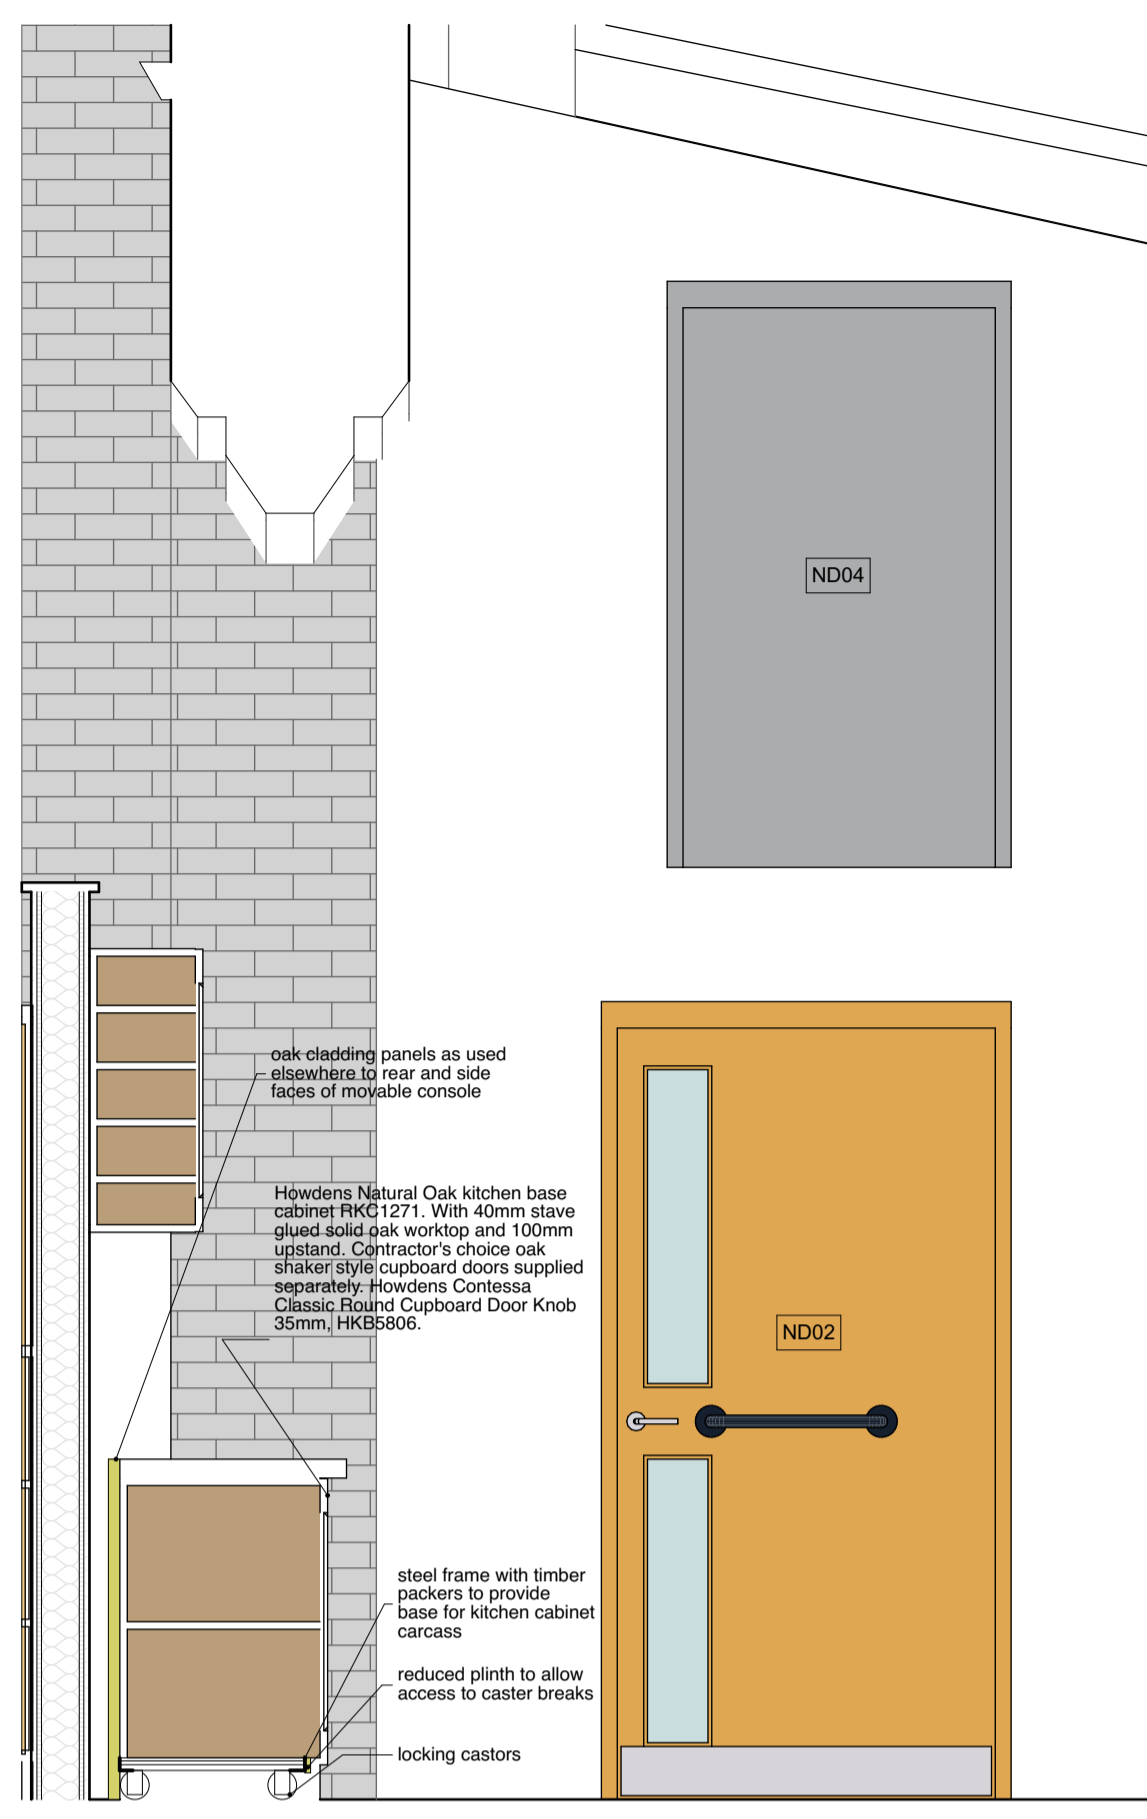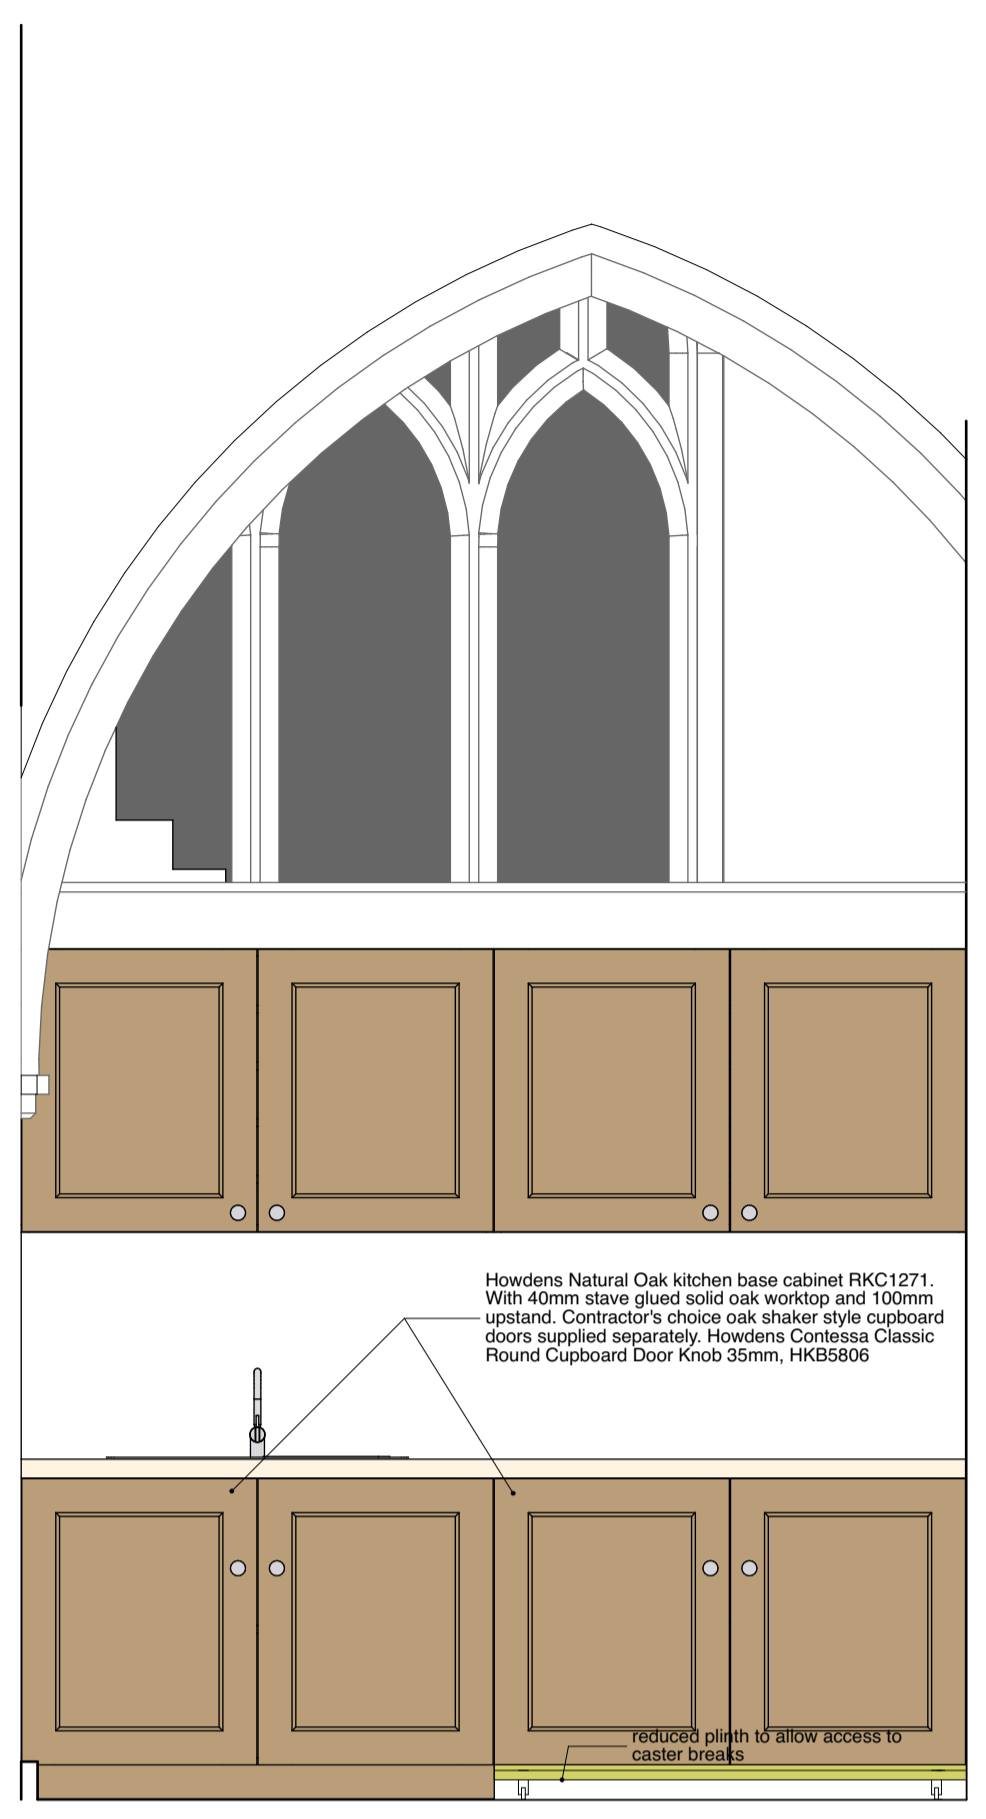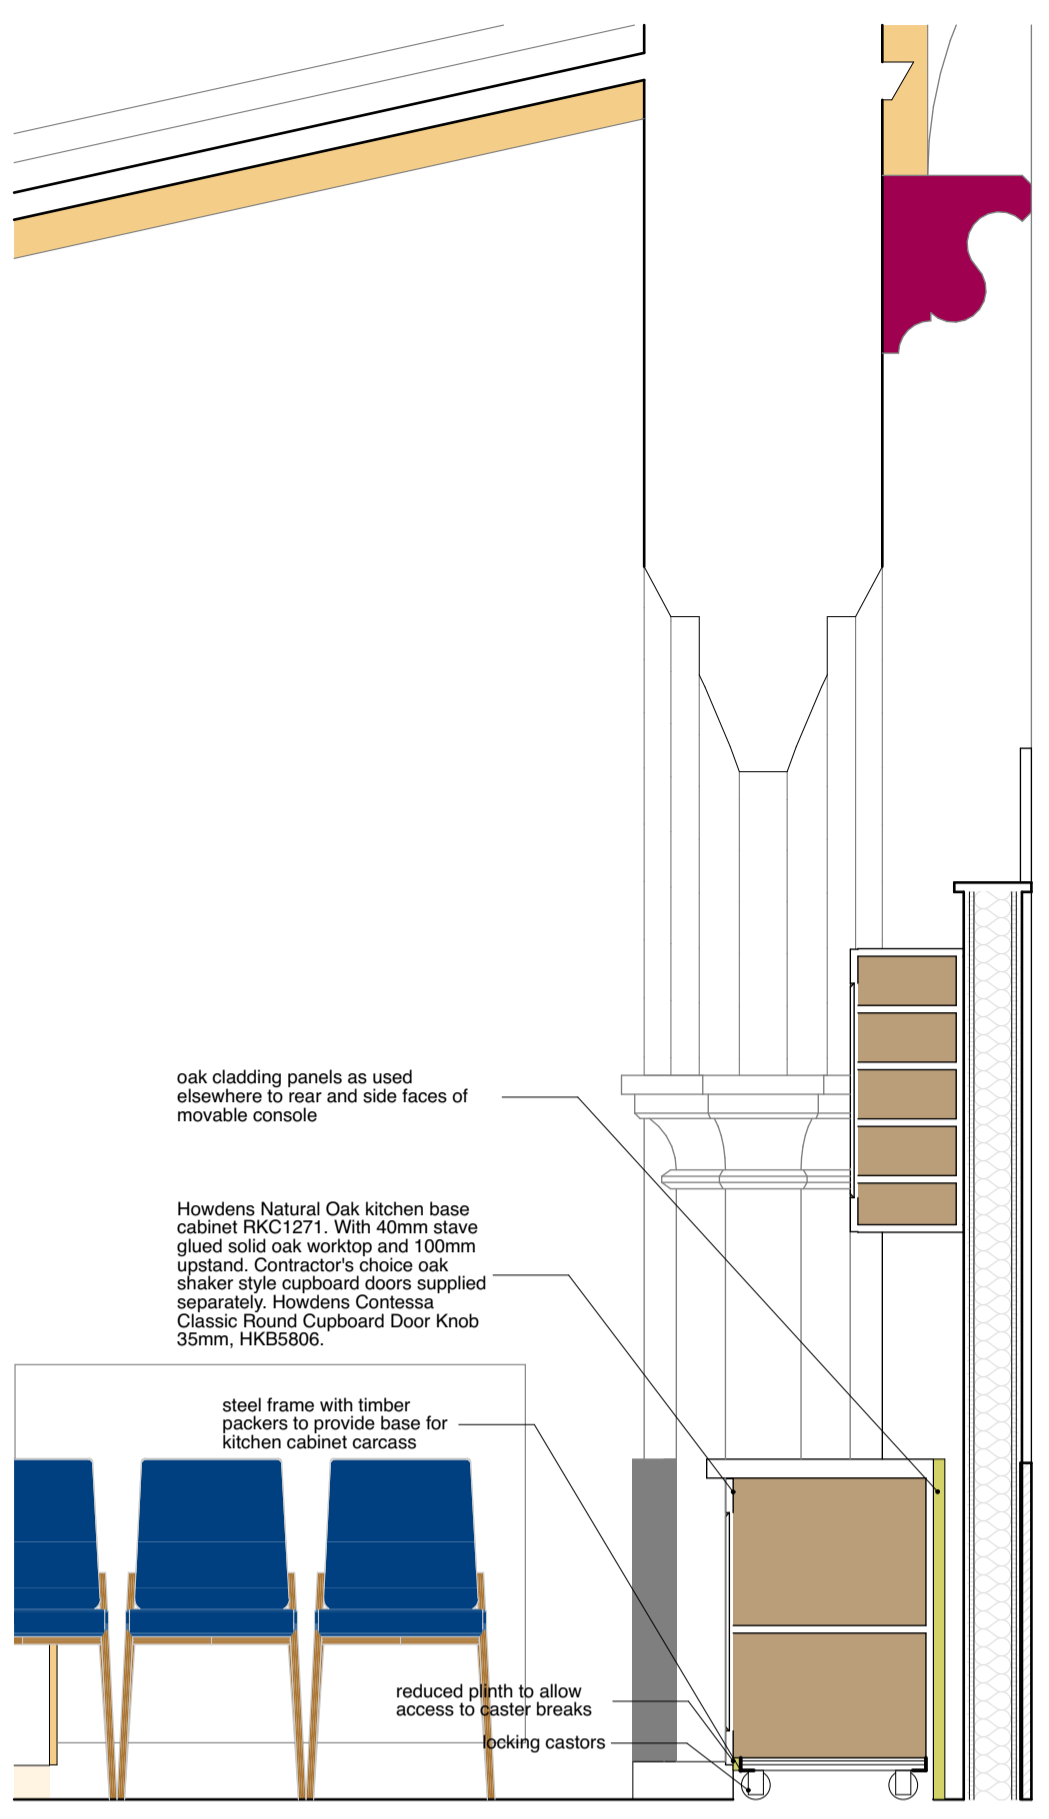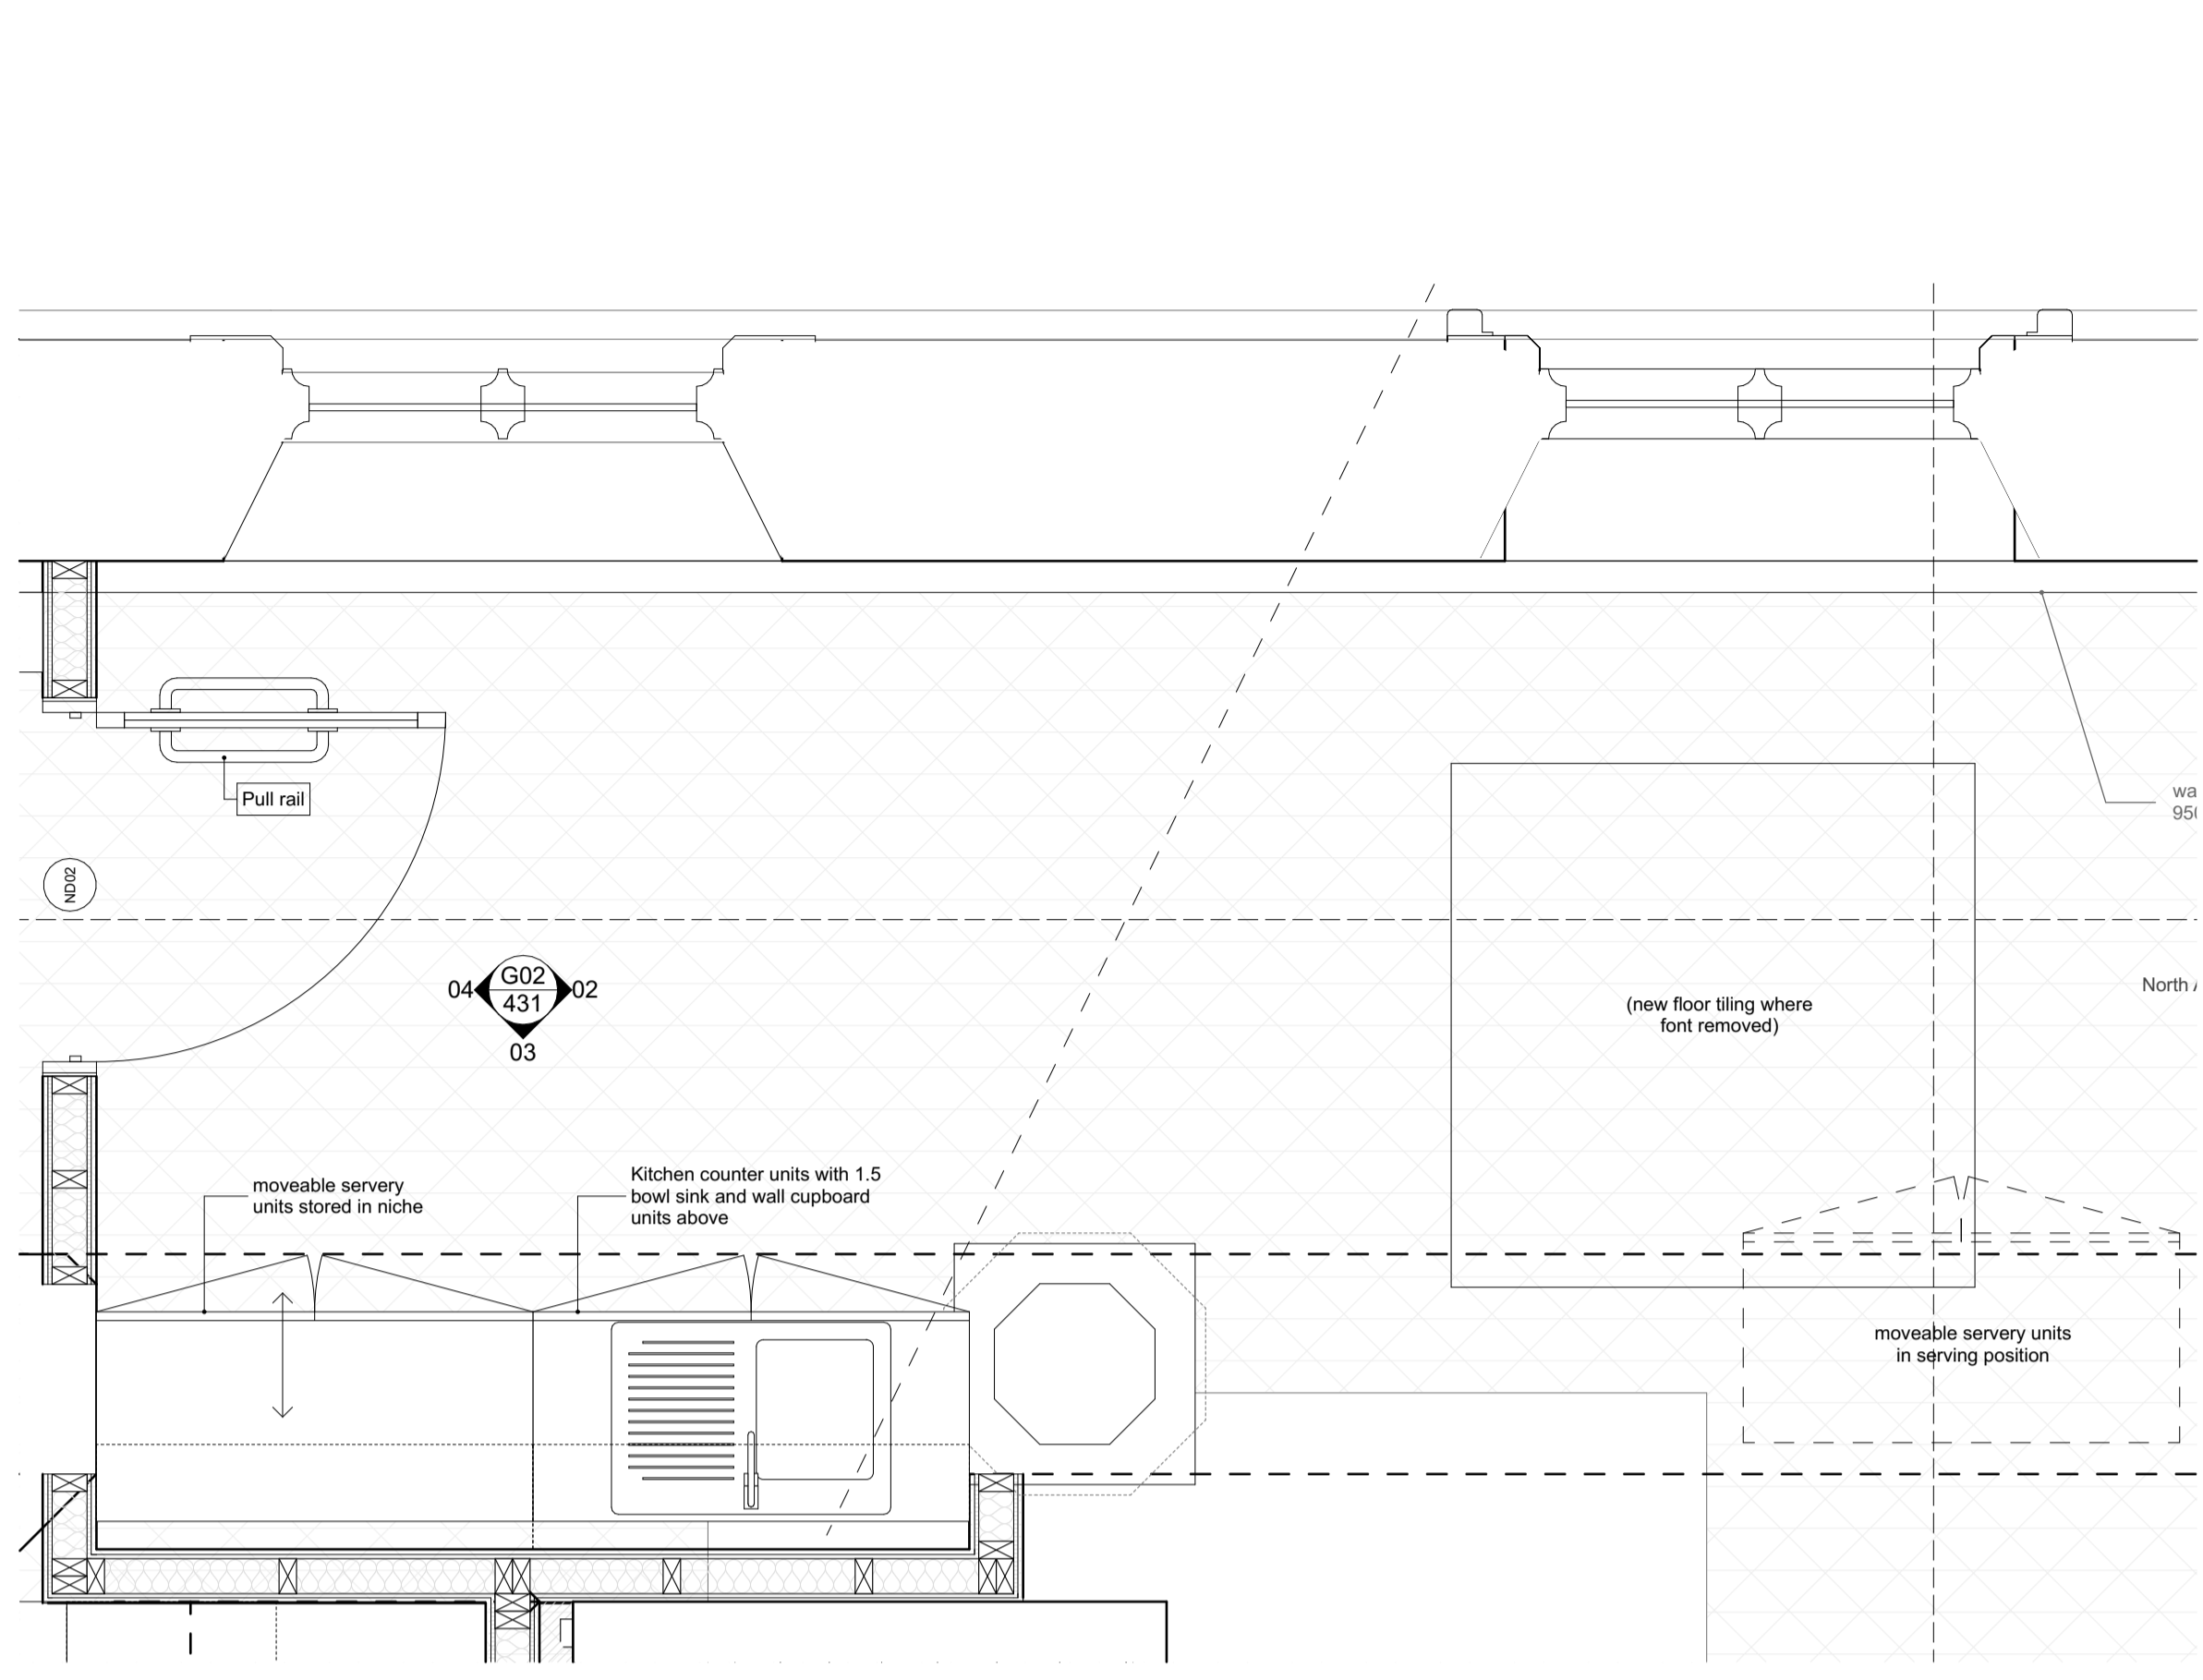

View of kitchen units

drawing title  
**Kitchen & Vestry Plans**